


CITY OF EAST GRAND FORKS, MINNESOTA 2021 MISCELLANEOUS ELECTRICAL DISTRIBUTION CONSTRUCTION PROJECT MAP


DATE: 2/3/2021
LIC. NO.: 45316
TODD M. FORSTNER
Todd M. Forstner
I HEREBY CERTIFY THAT THIS PLAN, SPECIFICATION, OR REPORT WAS PREPARED BY ME OR UNDER MY DIRECT SUPERVISION AND THAT I AM A LICENSED PROFESSIONAL ENGINEER UNDER THE LAWS OF THE STATE OF MINNESOTA.

LEGEND

- FIBER - SANITARY LIFT NO. 2 TO FIRE STATION NO. 1
- FIBER - SENIOR CITIZENS CENTER TO STORM LIFT L6
- ELECTRIC - McBROTTER ACRES ADDITION
- ELECTRIC - 4TH STREET NE CABLE REPLACEMENT

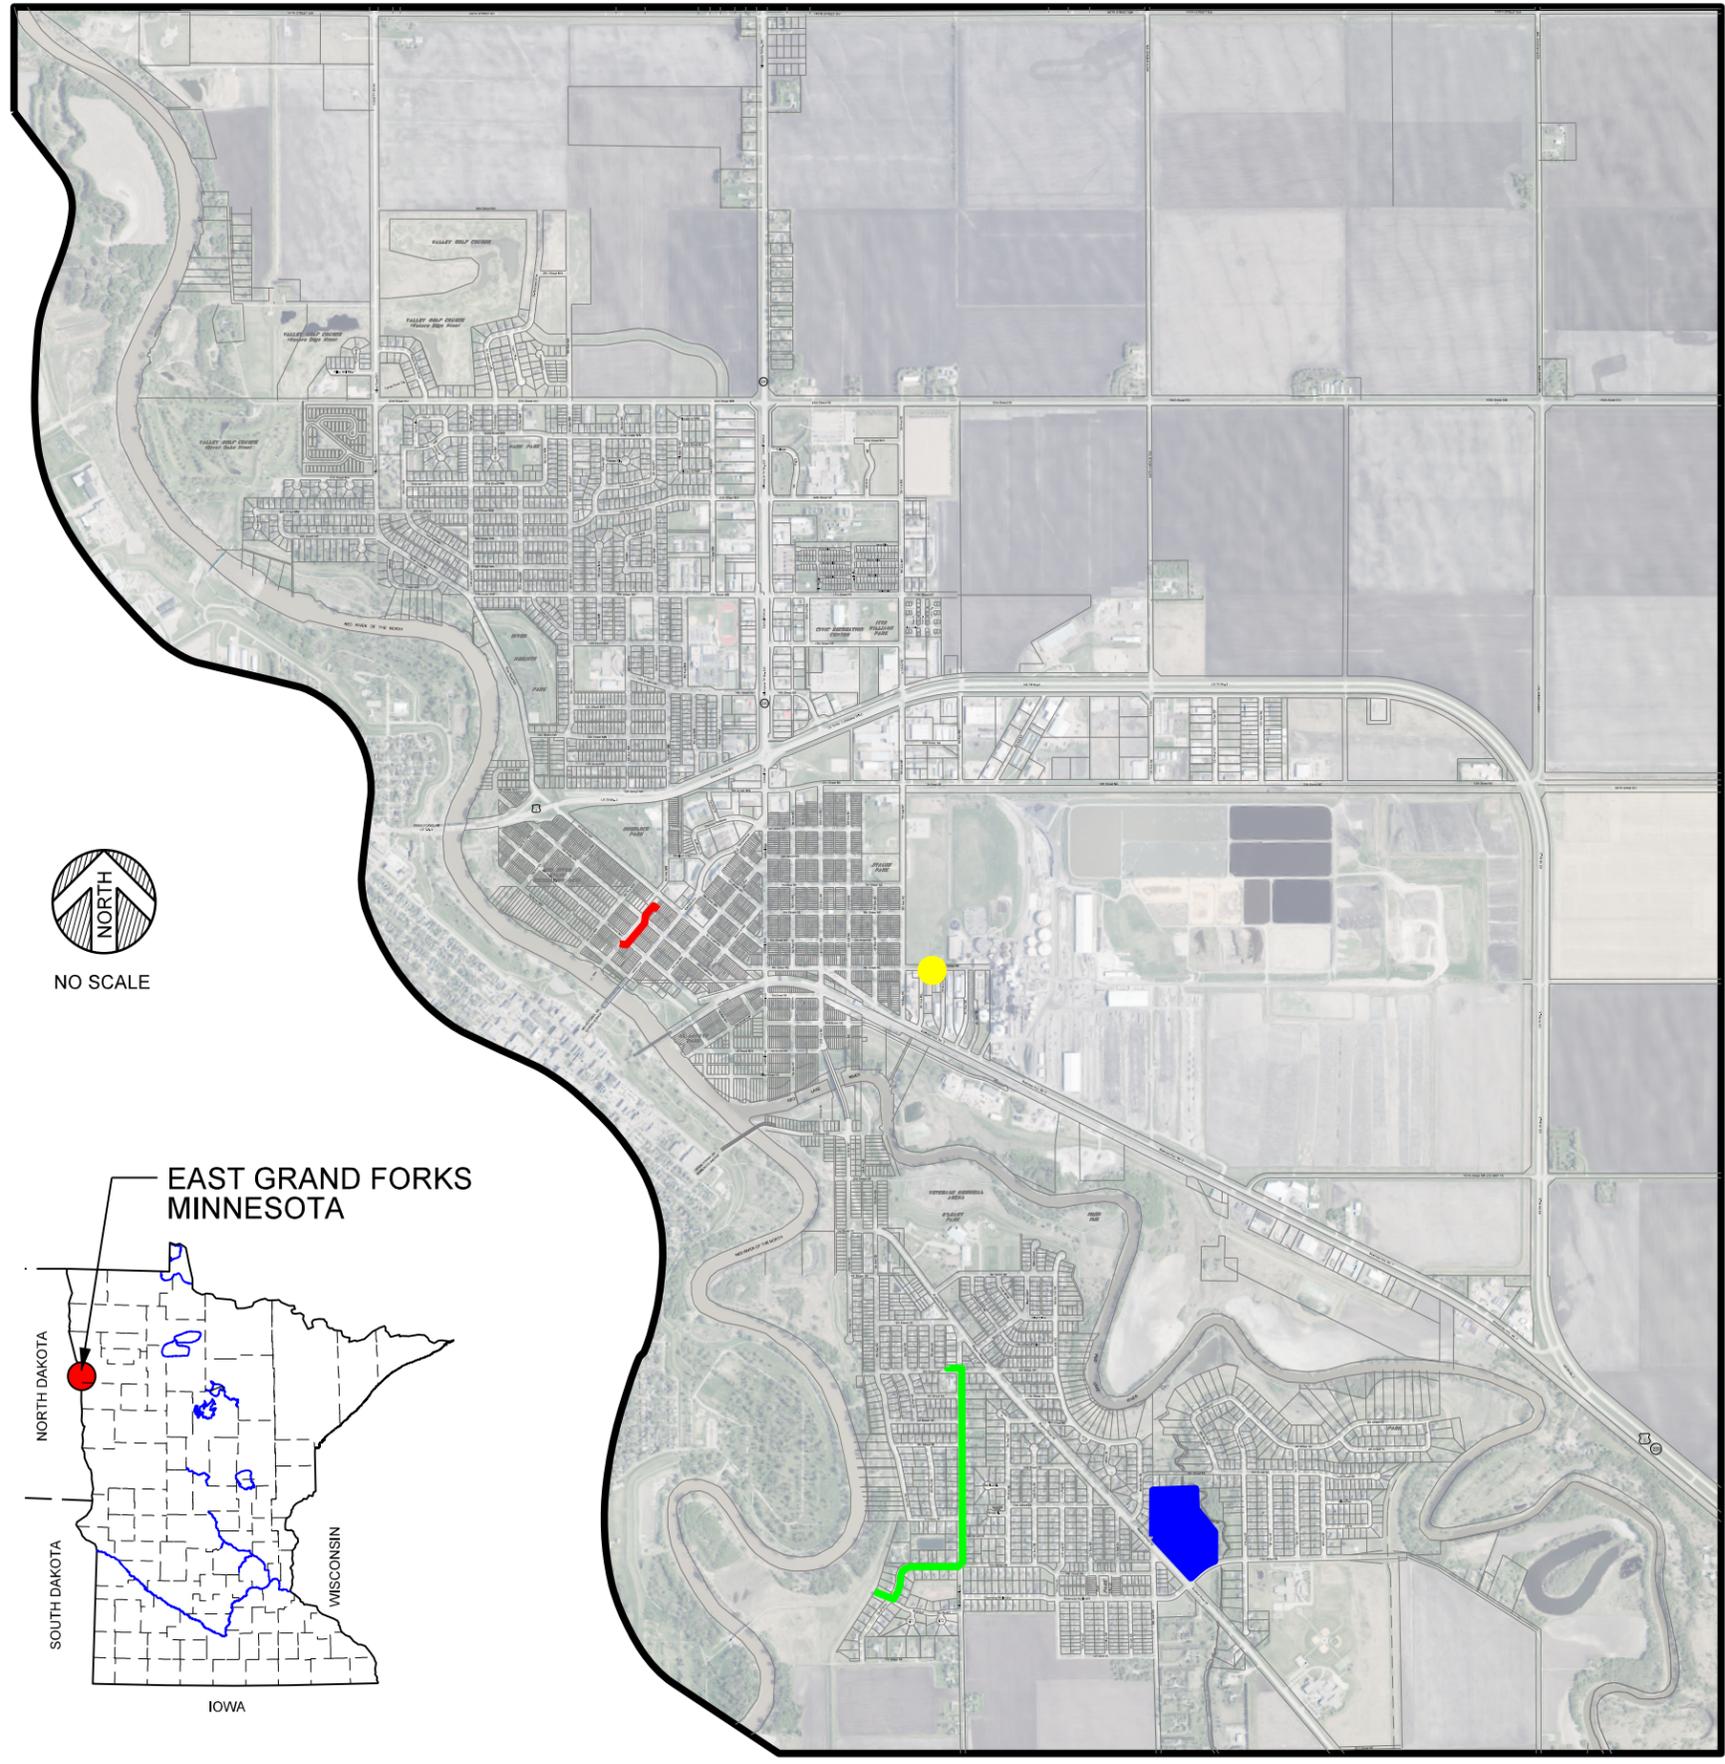

NO SCALE

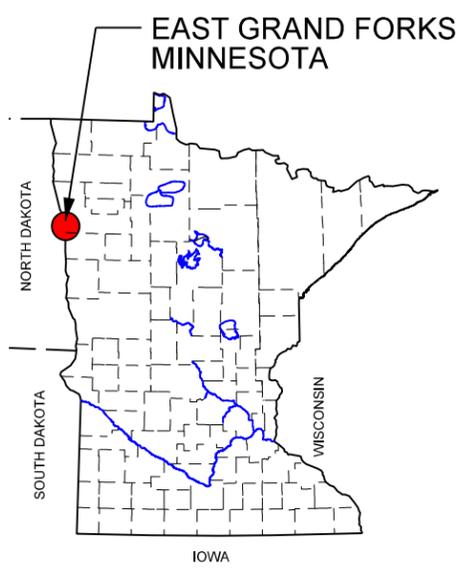

DATE	SCALE	DATE	REV#	REVISIONS DESCRIPTION
2/3/2021	NONE		1	
			2	
			3	
			4	

2021 MISC PROJECTS
FOR THE CITY OF
EAST GRAND FORKS, MINNESOTA
COVER SHEET